


**PROJECT SUMMARY**

NAME	COLOUR	NUMBERS
LABELING	■	-
SHOPPER'S - 4	■	-

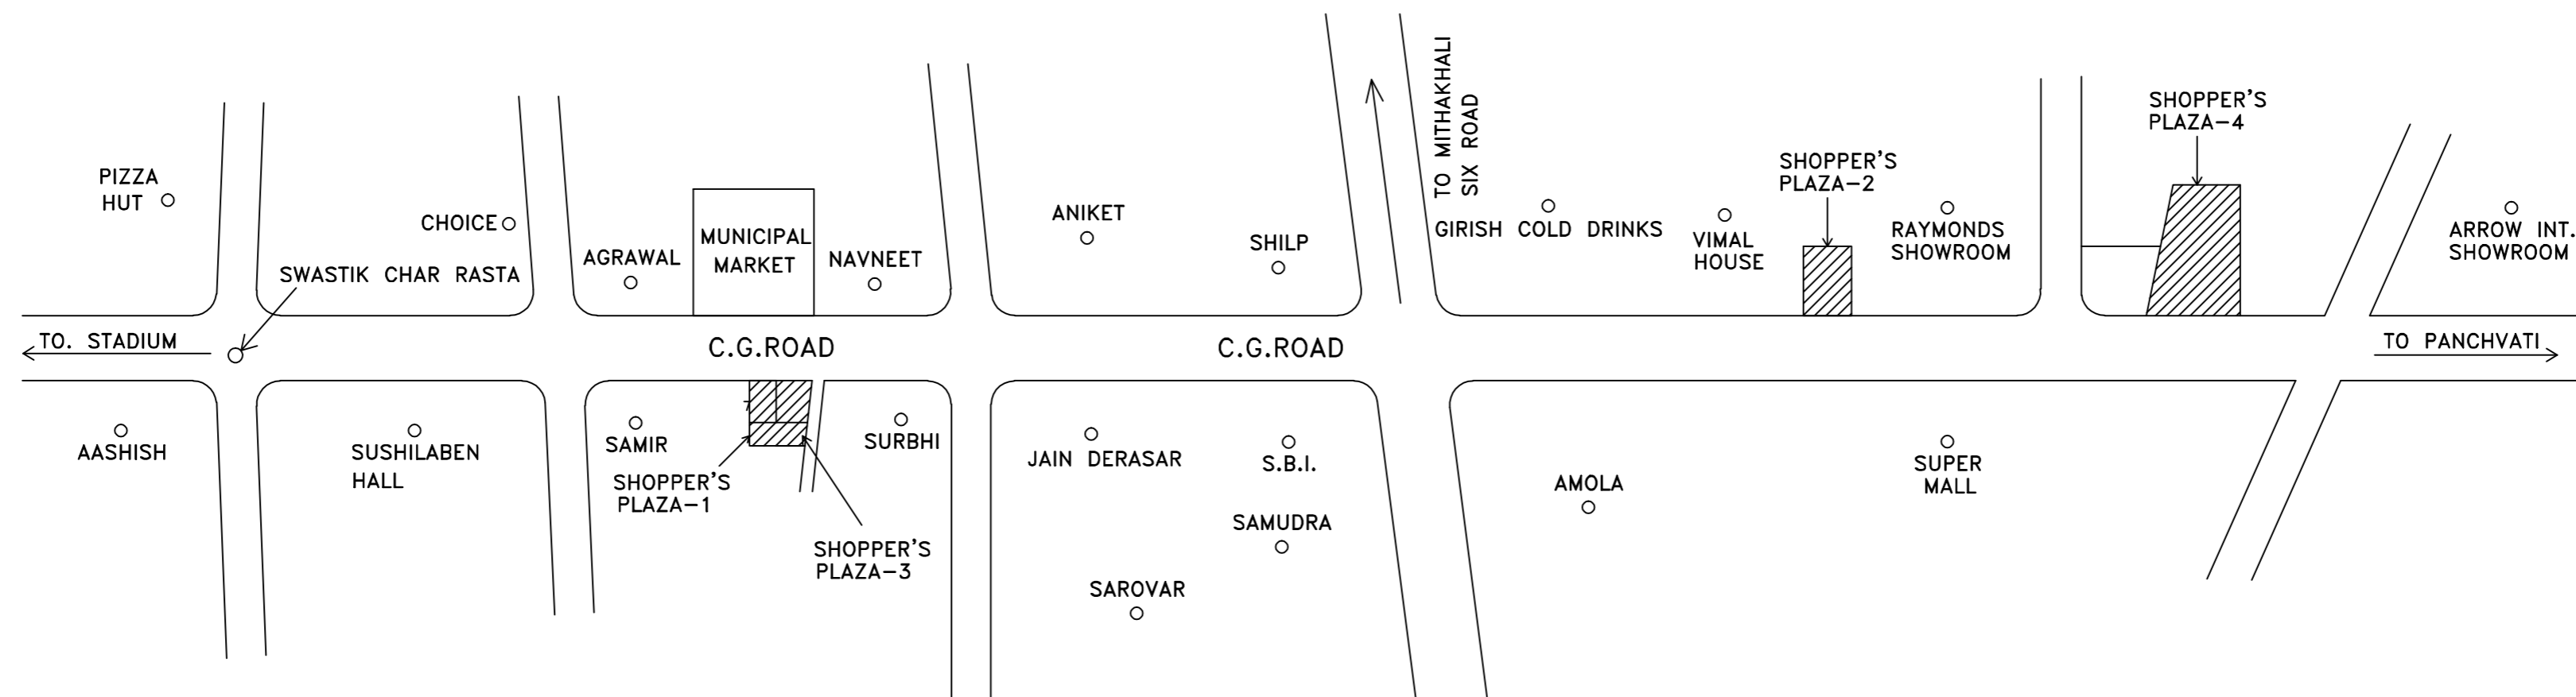

**SUBJECT :  
KEY PLAN**

**COMPANY NAME :SEWANI CONTRUCTIONS** ↖  
**ADDRESS :SF-2, SHOPPERS PLAZA-3**  
 OPP. NAVARANGPURA MUNICIPAL MARKET,  
 C.G. ROAD,  
 AHMEDABAD 380009  
 (079) 26448000, 982400089  
 EMAIL: sunilsewani@yahoo.com

**SCALE :  
FIT TO PAPER**

**DATE :  
05 / 01 / 2008**